


FOR REGISTRY USE ONLY

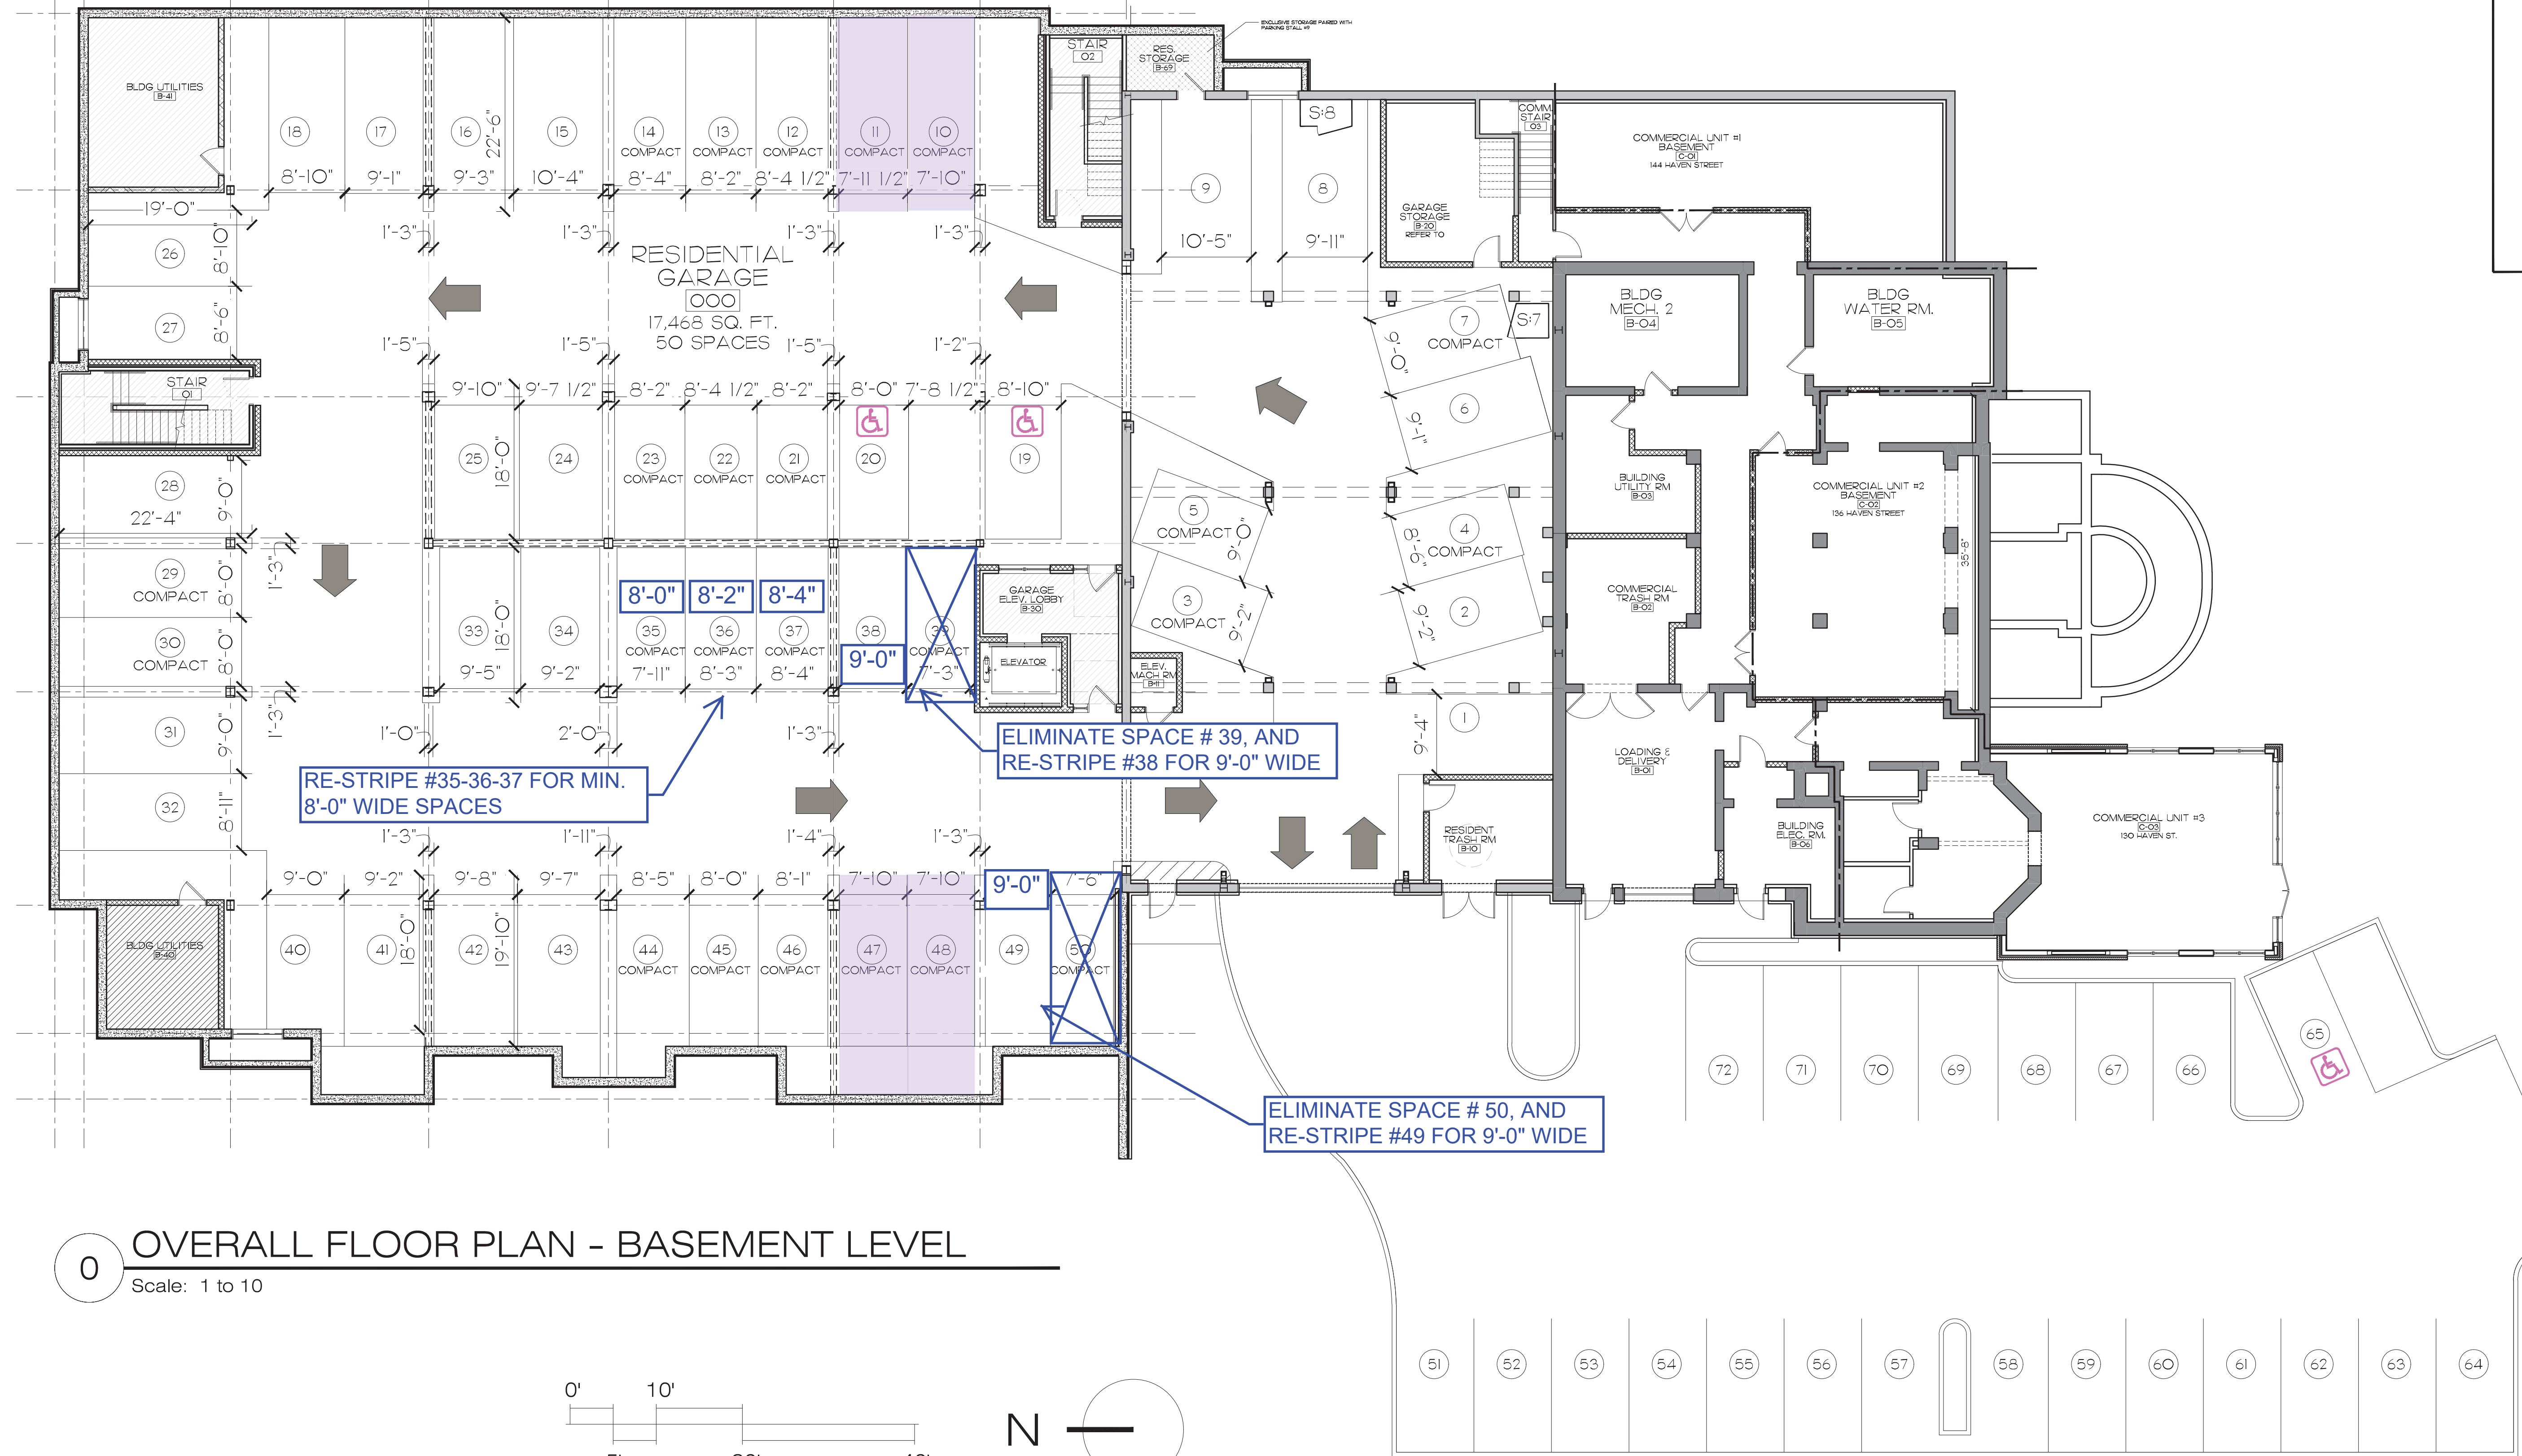

0 OVERALL FLOOR PLAN - BASEMENT LEVEL
Scale: 1 to 10



REDUCED COMPACT SPACE
FROM APPROVALS (7'-10" MIN) : 4

| PARKING | | MINOR MODIFICATION DATA | |
|------------------|----------------------------|-------------------------|---------------------|
| SURFACE: | 22 | | |
| SURFACE COMPACT: | 0 | | |
| GARAGE: | 26 | | |
| GARAGE COMPACT | 22 (46% COMPACT IN GARAGE) | | |
| TOTAL | | 70 (1.40 SP/UN) | (31% COMPACT TOTAL) |

DRAFT MINOR MODIFICATION TO
POSTMARK SQUARE 40R DECISION
DATED 9/11/2017 (10.5.13.1)

Plan Prepared By:
O'Sullivan Architects, Inc.
606 Main Street, Suite 3001
Reading, MA 01867-3009, (781) 439-6166

| | | | |
|--------------------------|------------------------|---------------------|------------------|
| DATE DRAWN: 3/15/2022 | Scale: 1/8" = 1'-0" | Sheet No: 1 OF 1 | Job No: 15037 |
|--------------------------|------------------------|---------------------|------------------|